


Detached Structure - SITE PLAN EXAMPLE
(Check your local jurisdiction for required setbacks)

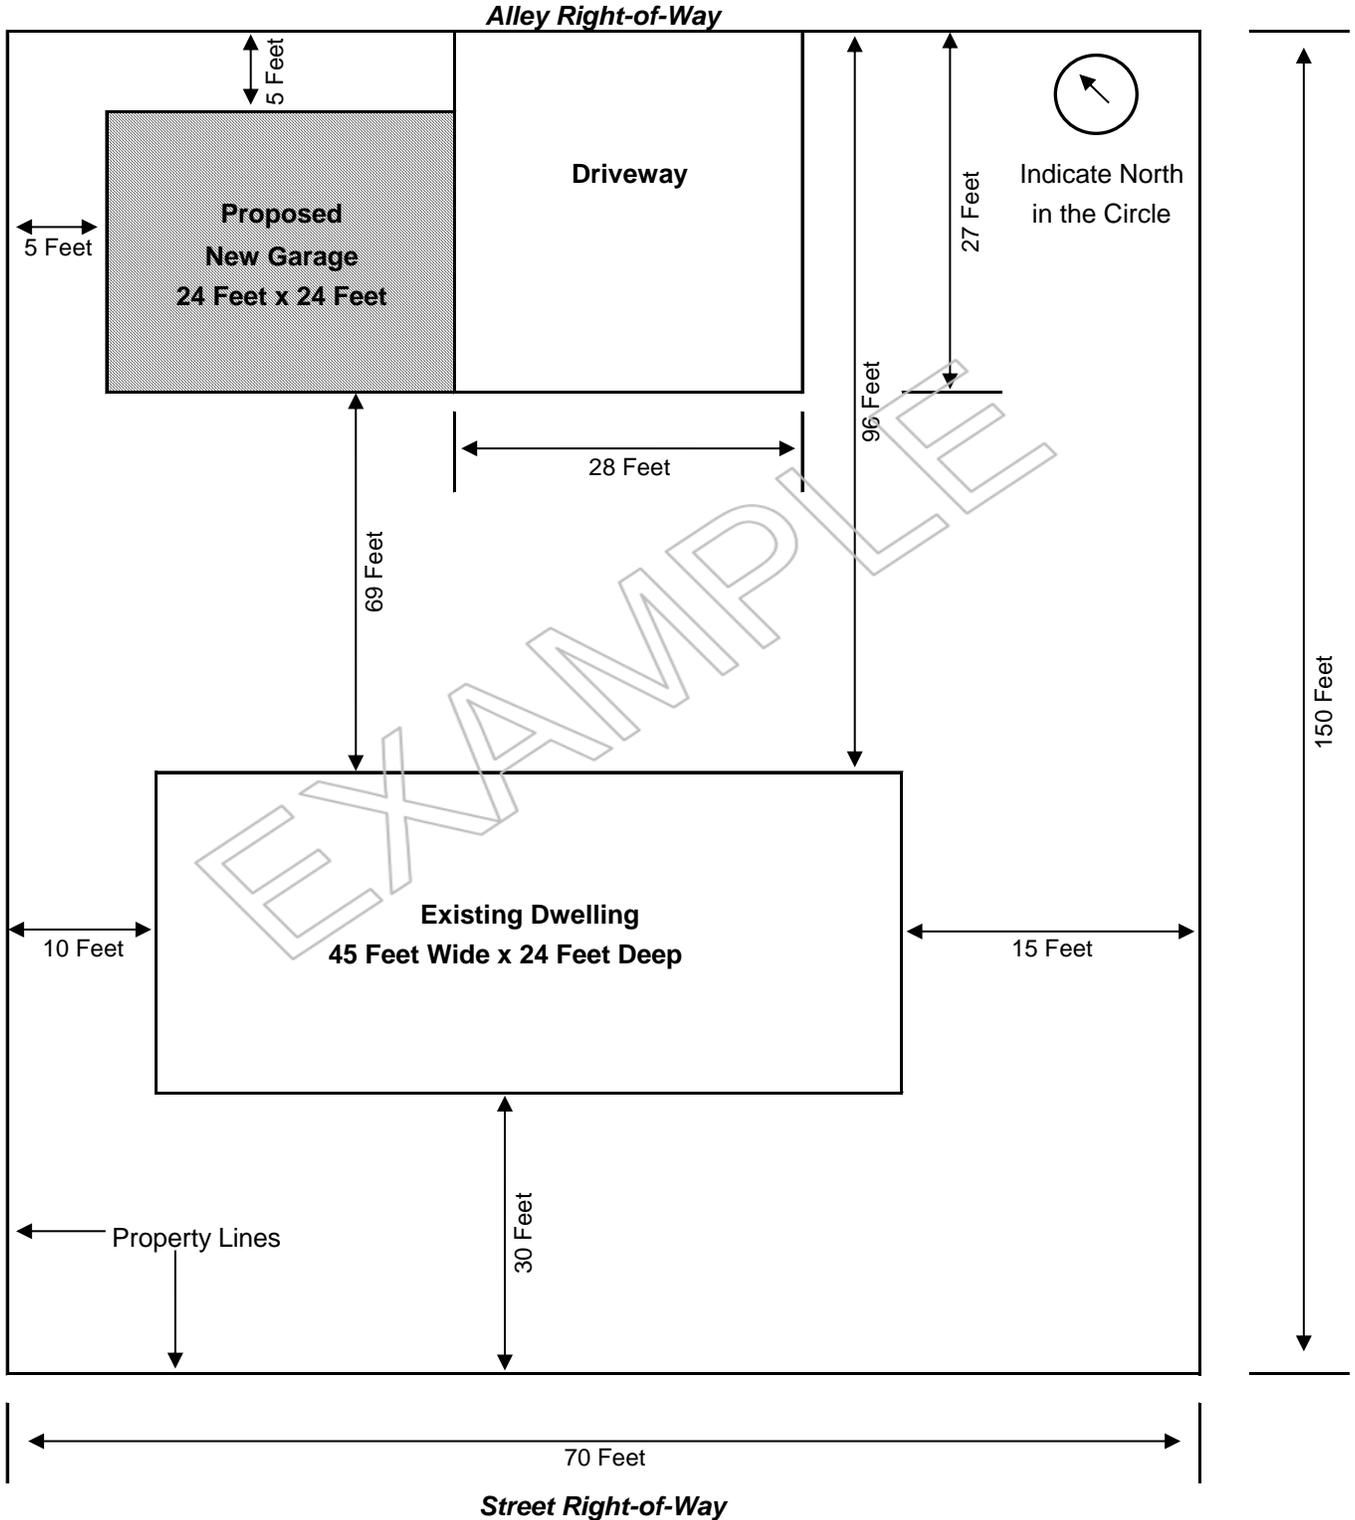

SITE PLAN FOR DETACHED GARAGE

Scale 1" = 10'

(Example Address Below)

100 Jackson Road, Peace and Quiet, Minnesota 56000; Phone 218-123-4567

Site Plan Grid

Name: _____


Date: _____

All sketches must be drawn to scale and contain the following information: North Arrow, all abutting streets and alleys with street names, dimensions of lot or lots, all existing buildings on lots, proposed buildings, and distances from all property lines to existing and proposed buildings and distances from building to building.



Indicate North in the Circle

(Check with the City of Frazee for Required Setbacks)

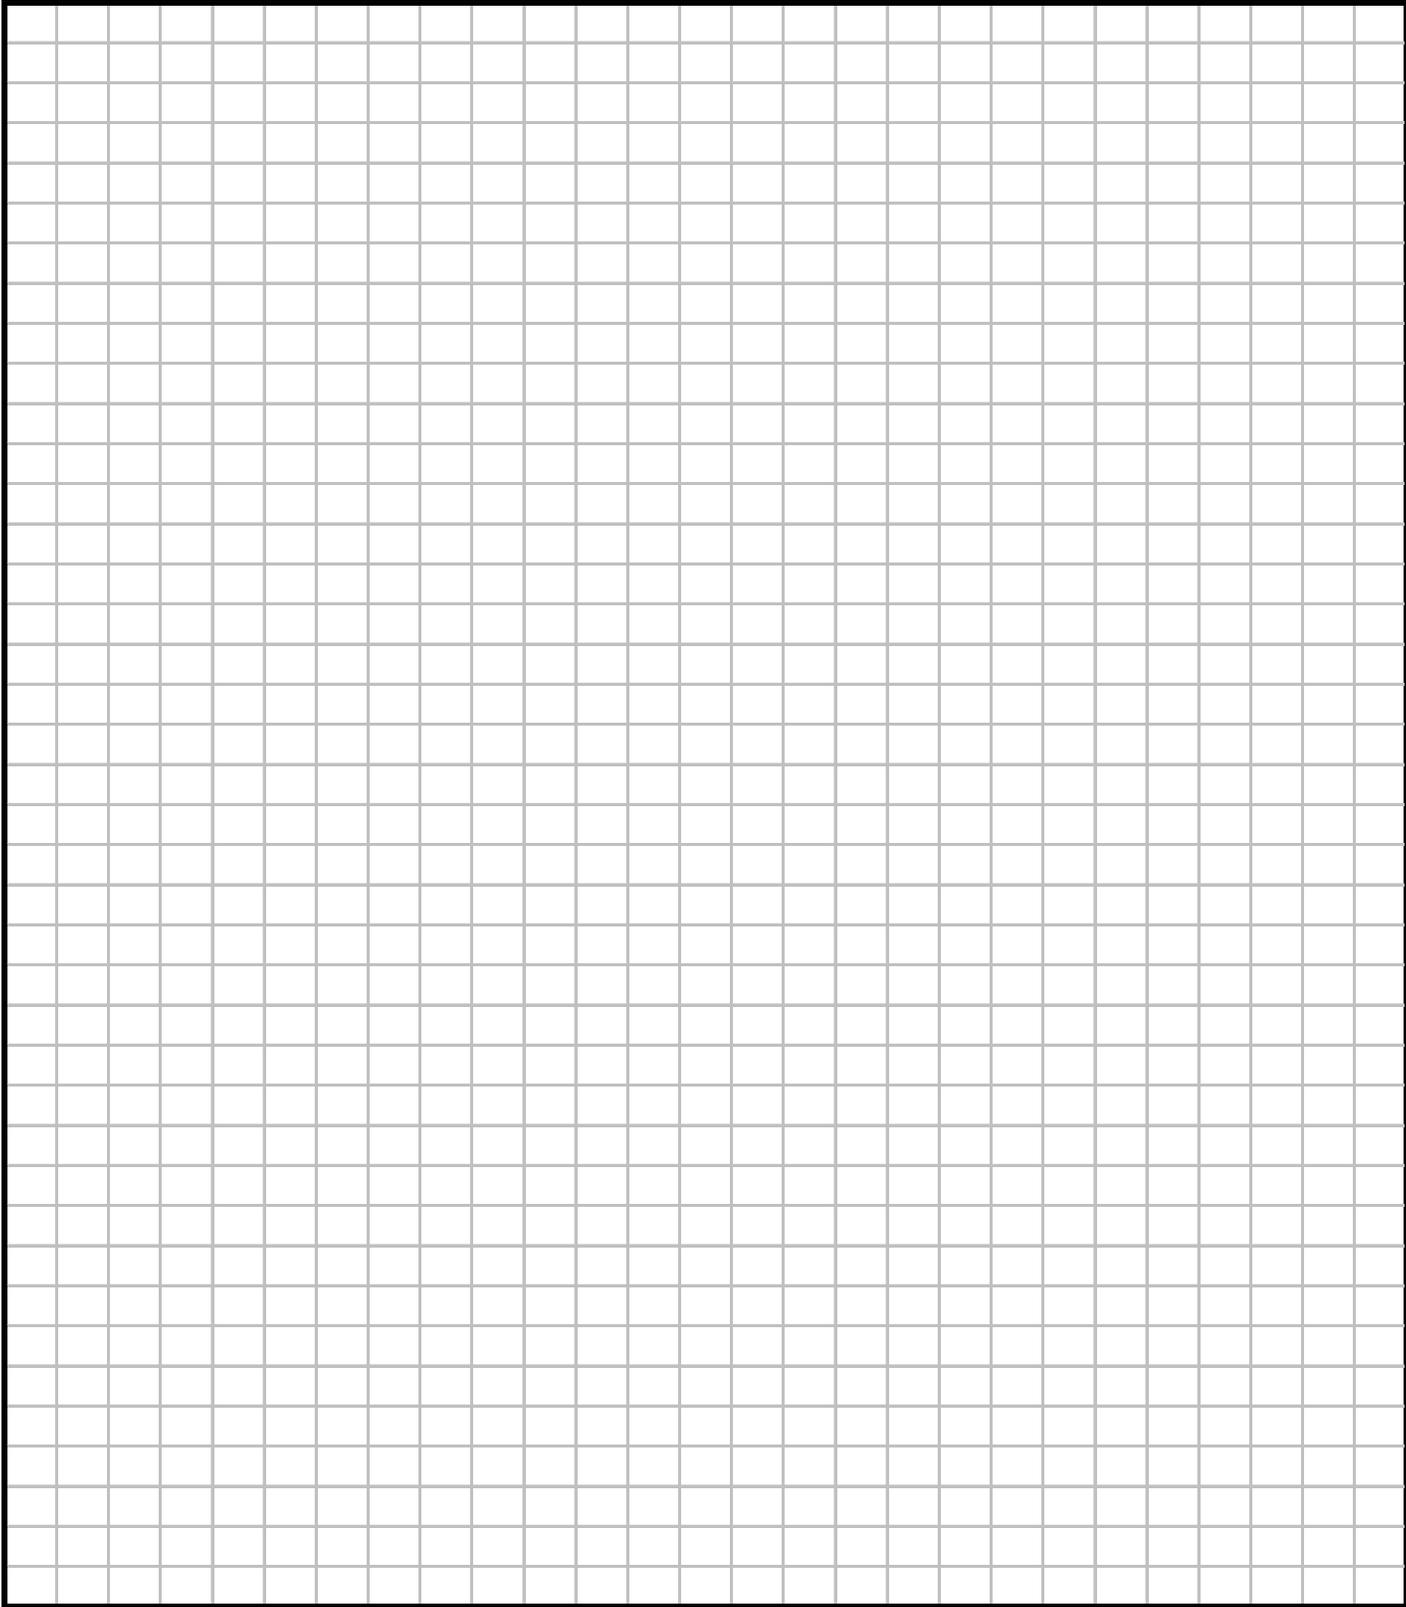

(See example). Crosshatch all proposed buildings. Label property lines. Scale 1/4" = _____